


EXISTING 14.00 M W I D E R O A D
 TOWARDS ST MARY'S HIGH SCHOOL
 PROPOSED 18.00 M W I D E R O A D

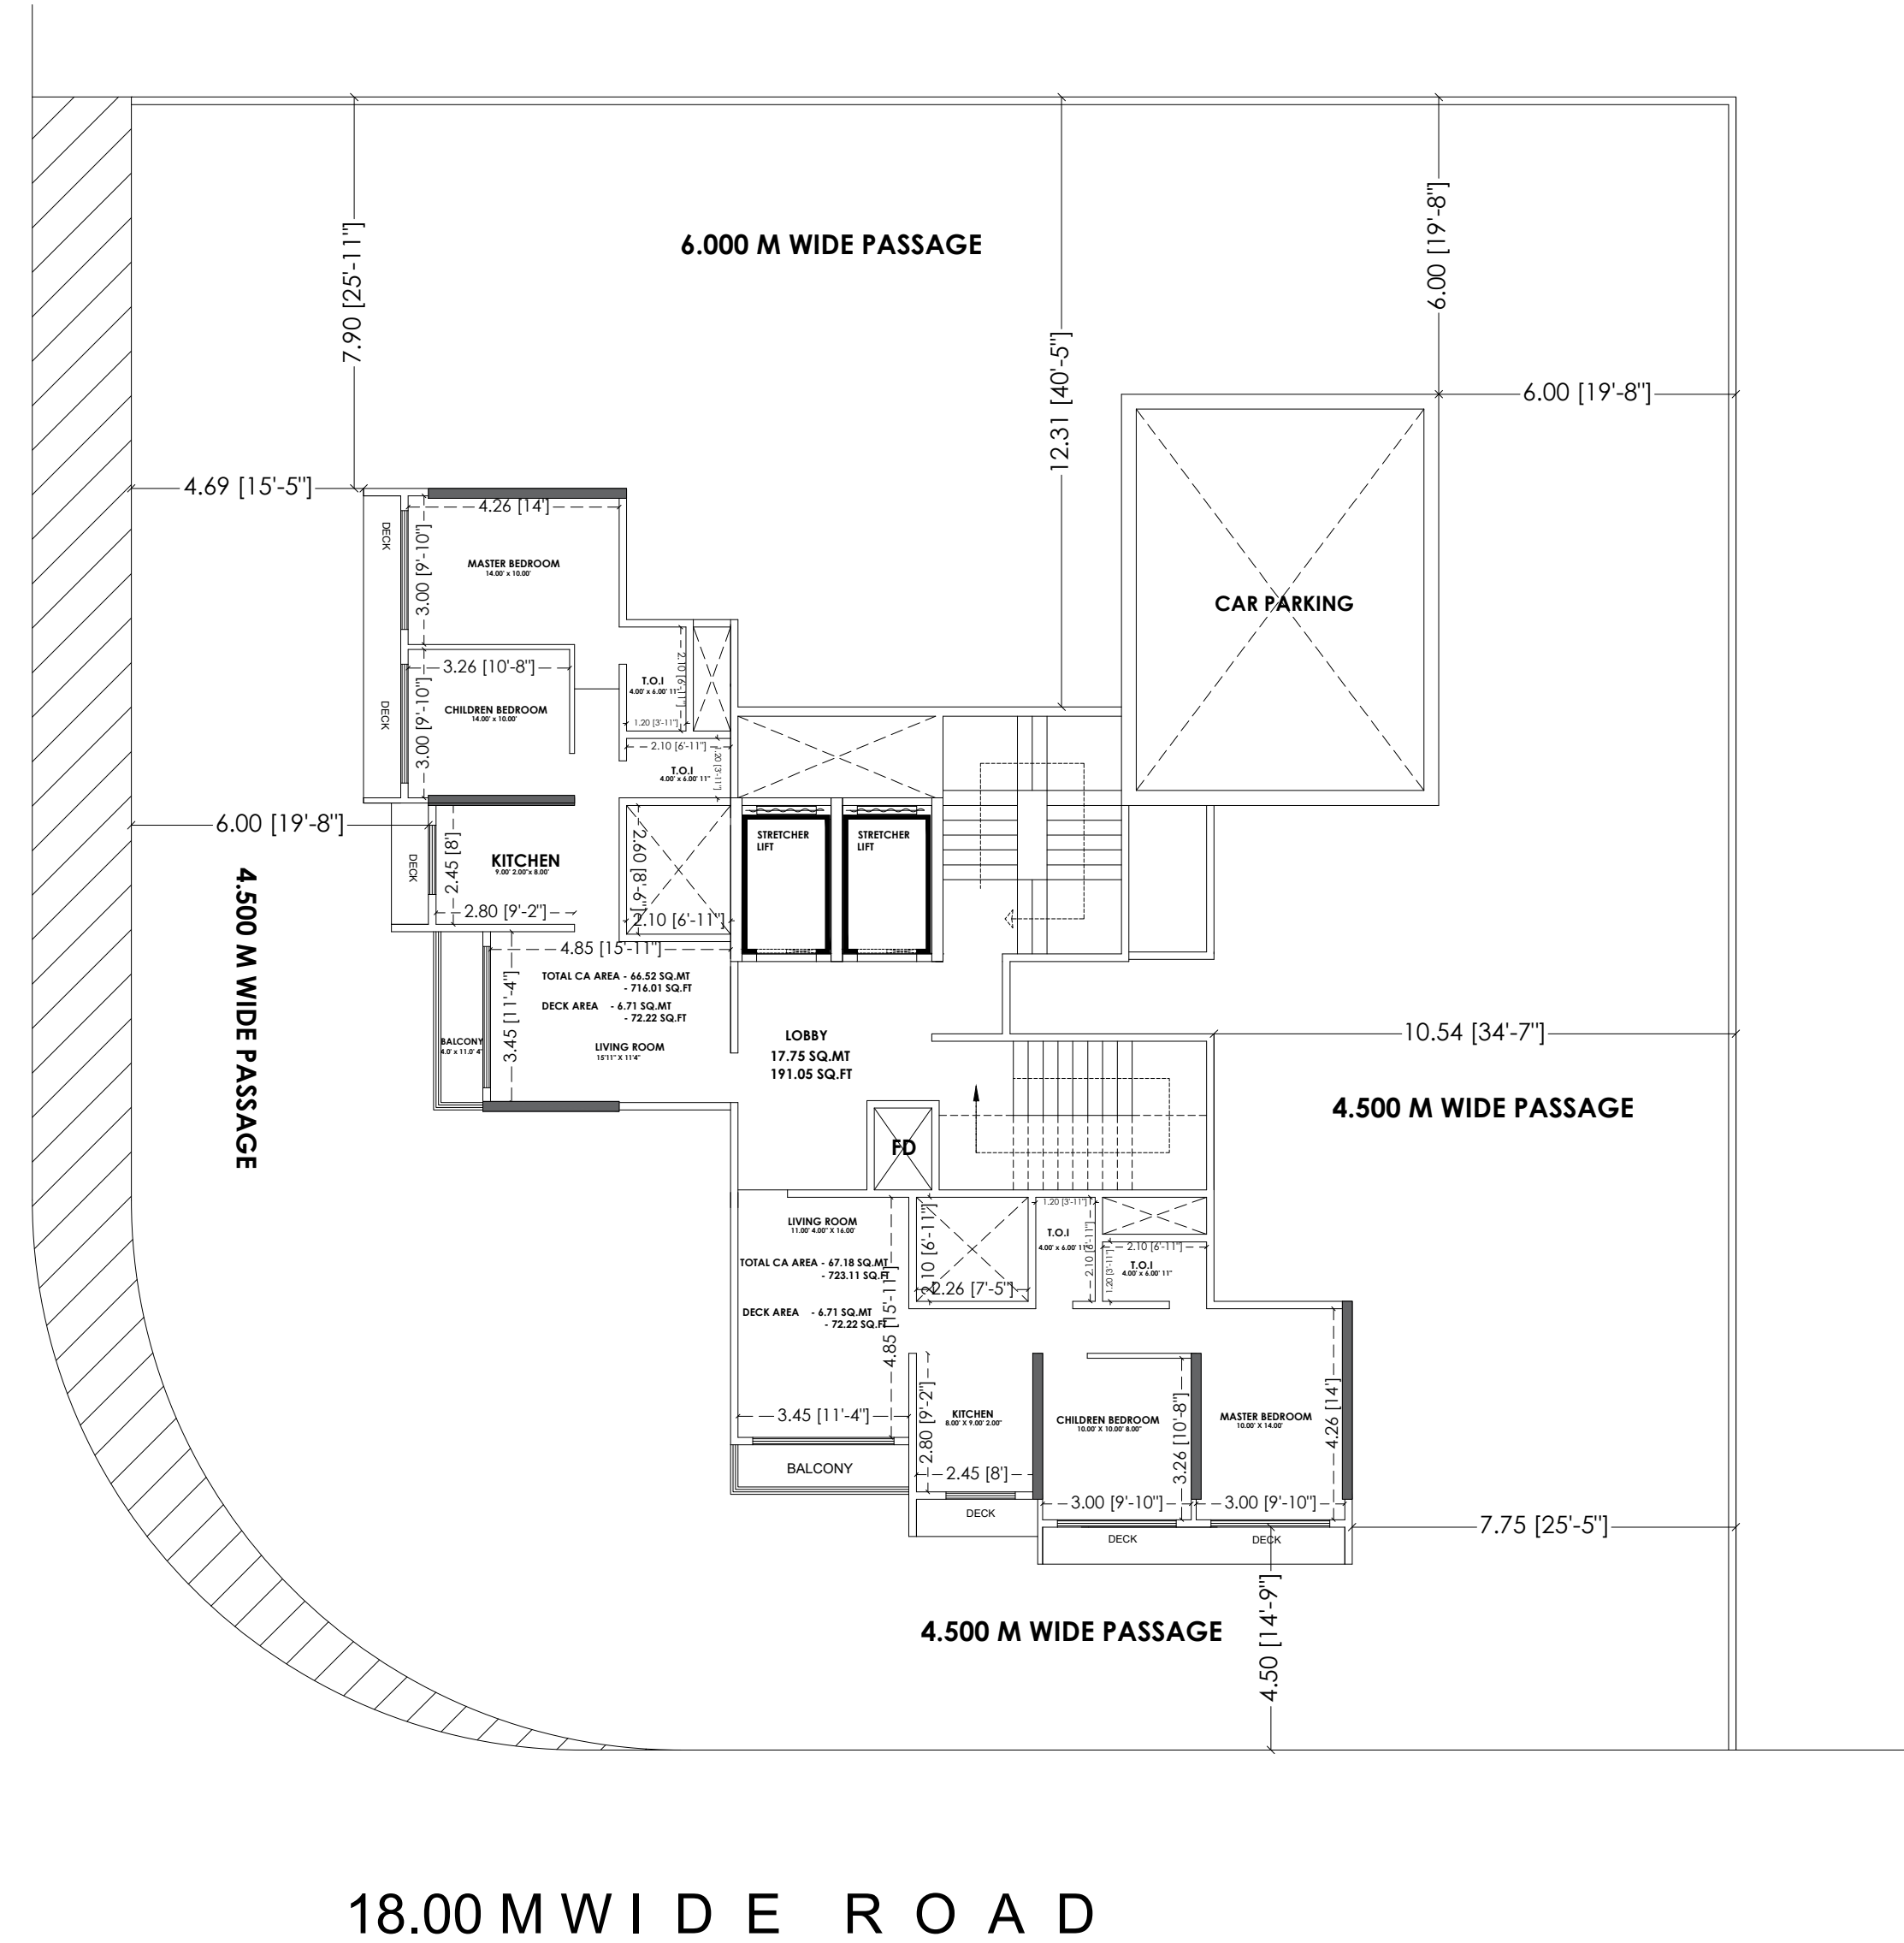

TOWARDS FR AGNEL SCHOOL

TOWARDS JAIN MANDIR

18.00 M W I D E R O A D

THIS DRAWING IS ENTIRELY THE PROPERTY OF K.THOMAS & ASSOCIATES ARCHITECTS AND AS SUCH MUST NOT BE REPRODUCED OR COPIED WITHOUT PERMISSION

C.O.A. Reg. No. - CA/83/7340

Approval Tender Construction

CLIENT
RISHABH CHS.

REV.	DATE	DESCRIPTION	CKD.

ARCHITECT CR DRG. No.
 PROJECT NO. ACT SCALE SCALE DWG

K. THOMAS AND ASSOCIATES
 E-1, SHOP NO. 4, SECTOR 5,
 VASHI, NAVI MUMBAI.
 PH. NO. -27821019, 27822744.

Tel. : +91 8369927357
 Tel. : 022 27822744
 E-mail : kthomasvashi5@gmail.com

PROJECT TITLE

DRAWING TITLE:
REHAB FLOOR PLAN

CHECKED BY PD CAD FILE REV. NO.
 DRAWN BY CS CAD FILE 11.10.23